


EXPLANATION OF E2/AS1 WINDOW INSTALLATION Cavity Construction

Date
21 JUNE 2007

Scale
NTS

HEAD DETAIL

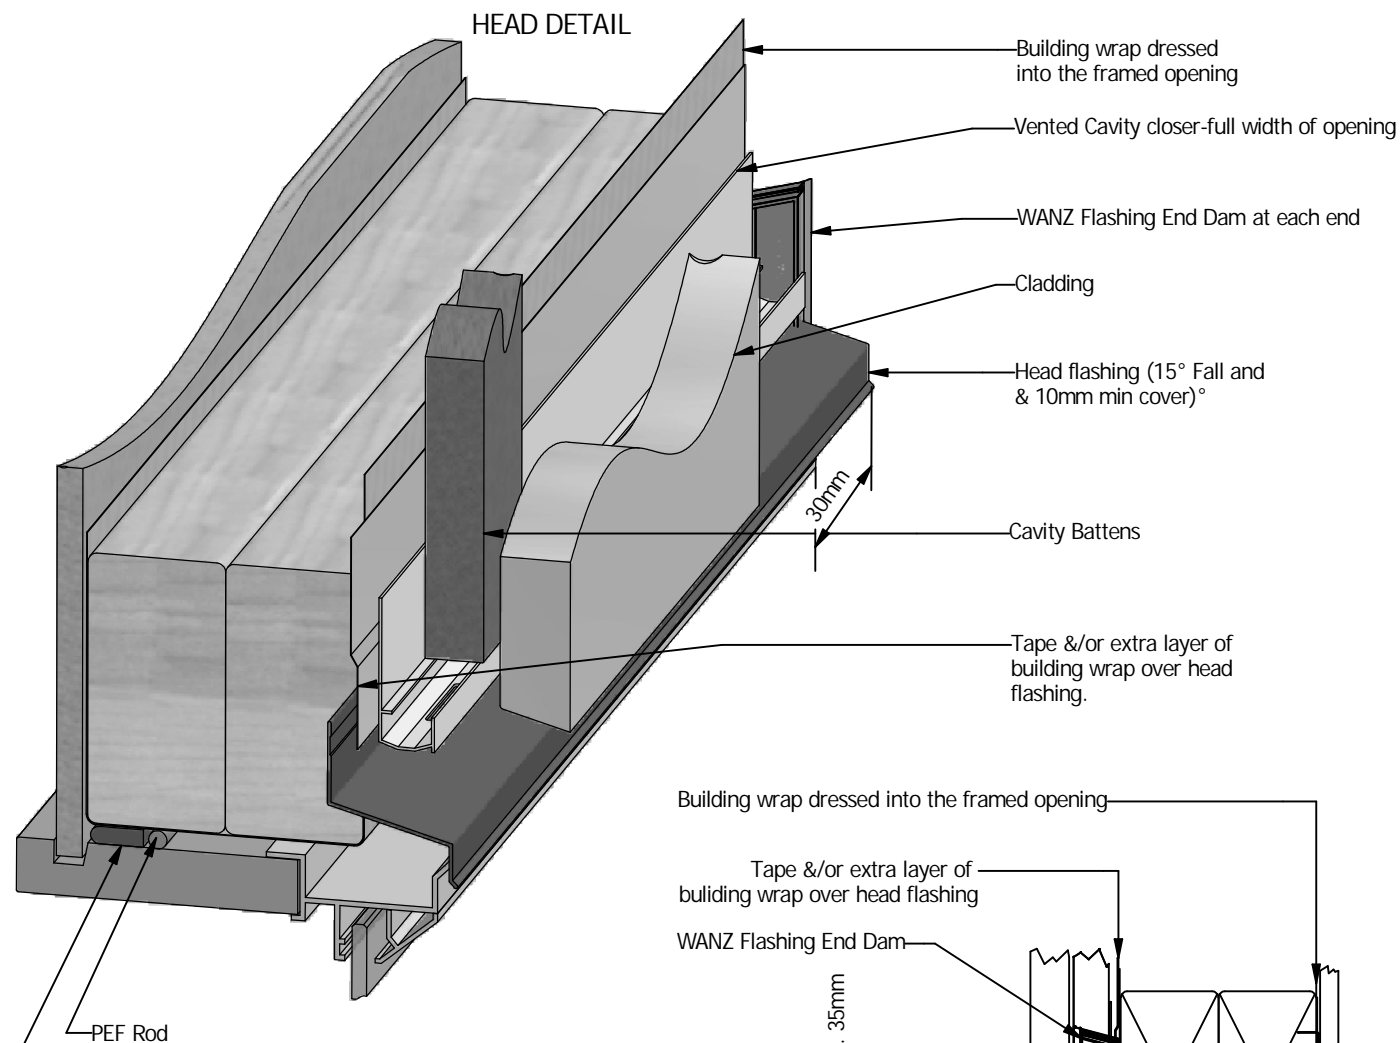

SILL DETAIL

WANZ Support Bar Location Bracket

Note: As per E2/AS1 window installation details note 3- "where support brackets are required by the window manufacturer to carry the frame and glazing loads they must be supplied as an integral part of the window installation and installed to the window manufacturer's recommendations".

Ventilation/
Drainage Holes

Appropriate
sill membrane

